


DATE PLOTTED = 8/3/2006 TIME PLOTTED = 1:00:58 PM
PENTABLE = BASIC.TBL
DCN FILE = R:\645484\Drawings\Civil\Environmental\484_FigA_02.sht USERNAME = \$(USER)

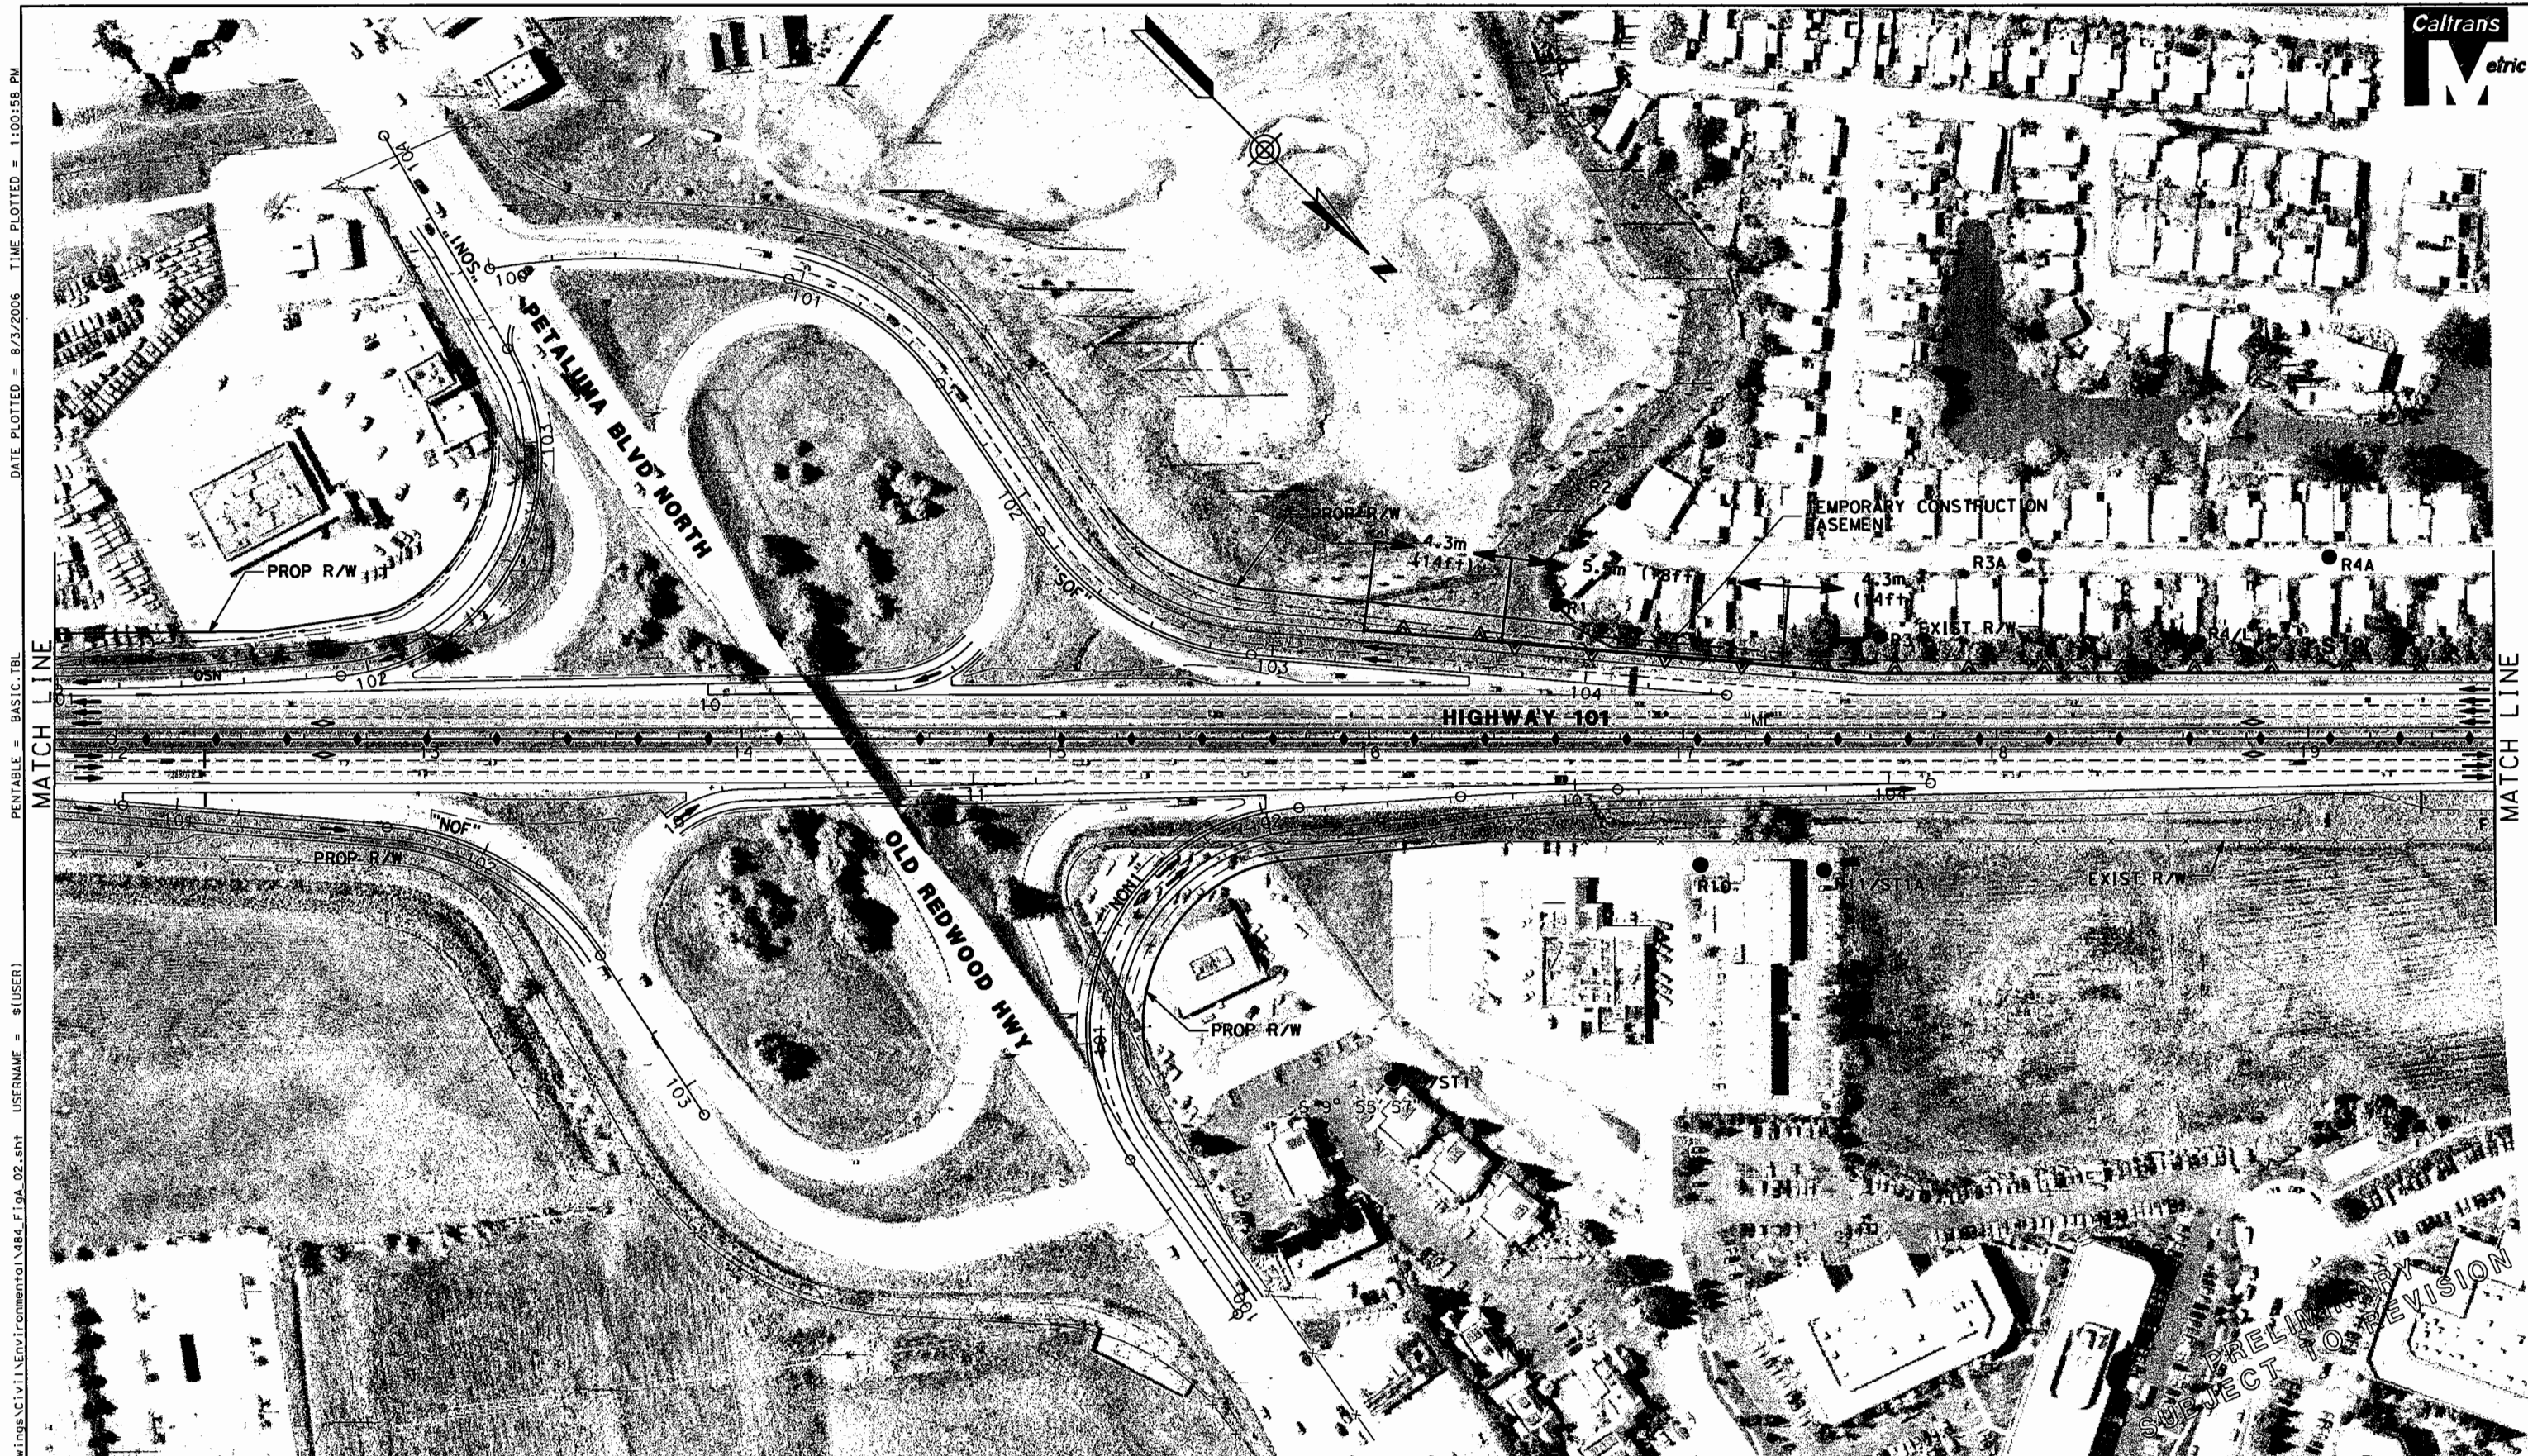

SCTA
Sonoma County
Transportation Authority

Caltrans

0 25 50 75 100 m

SCALE: 1:2000

LEGEND

Retaining Wall
Sound Wall
Combined Sound
Wall/Retaining Wall
Concrete Barrier



Existing State Right-of-Way

Proposed State Right-of-Way

toe of fill F C
top of cut

Exist R/W
Prop R/W

Sound Wall Number
Sensitive Noise Receptor
Long Term Noise Monitor
Short Term Noise Monitor

SXX
R1
LT1
ST1

Callouts show sound wall, retaining wall
and combined retaining wall/sound wall
heights where applicable.

Figure A - Sheet 2 of 15
HIGHWAY 101 HOV LANE WIDENING PROJECT
PETALUMA TO ROHNERT PARK
BUILD ALTERNATIVE